


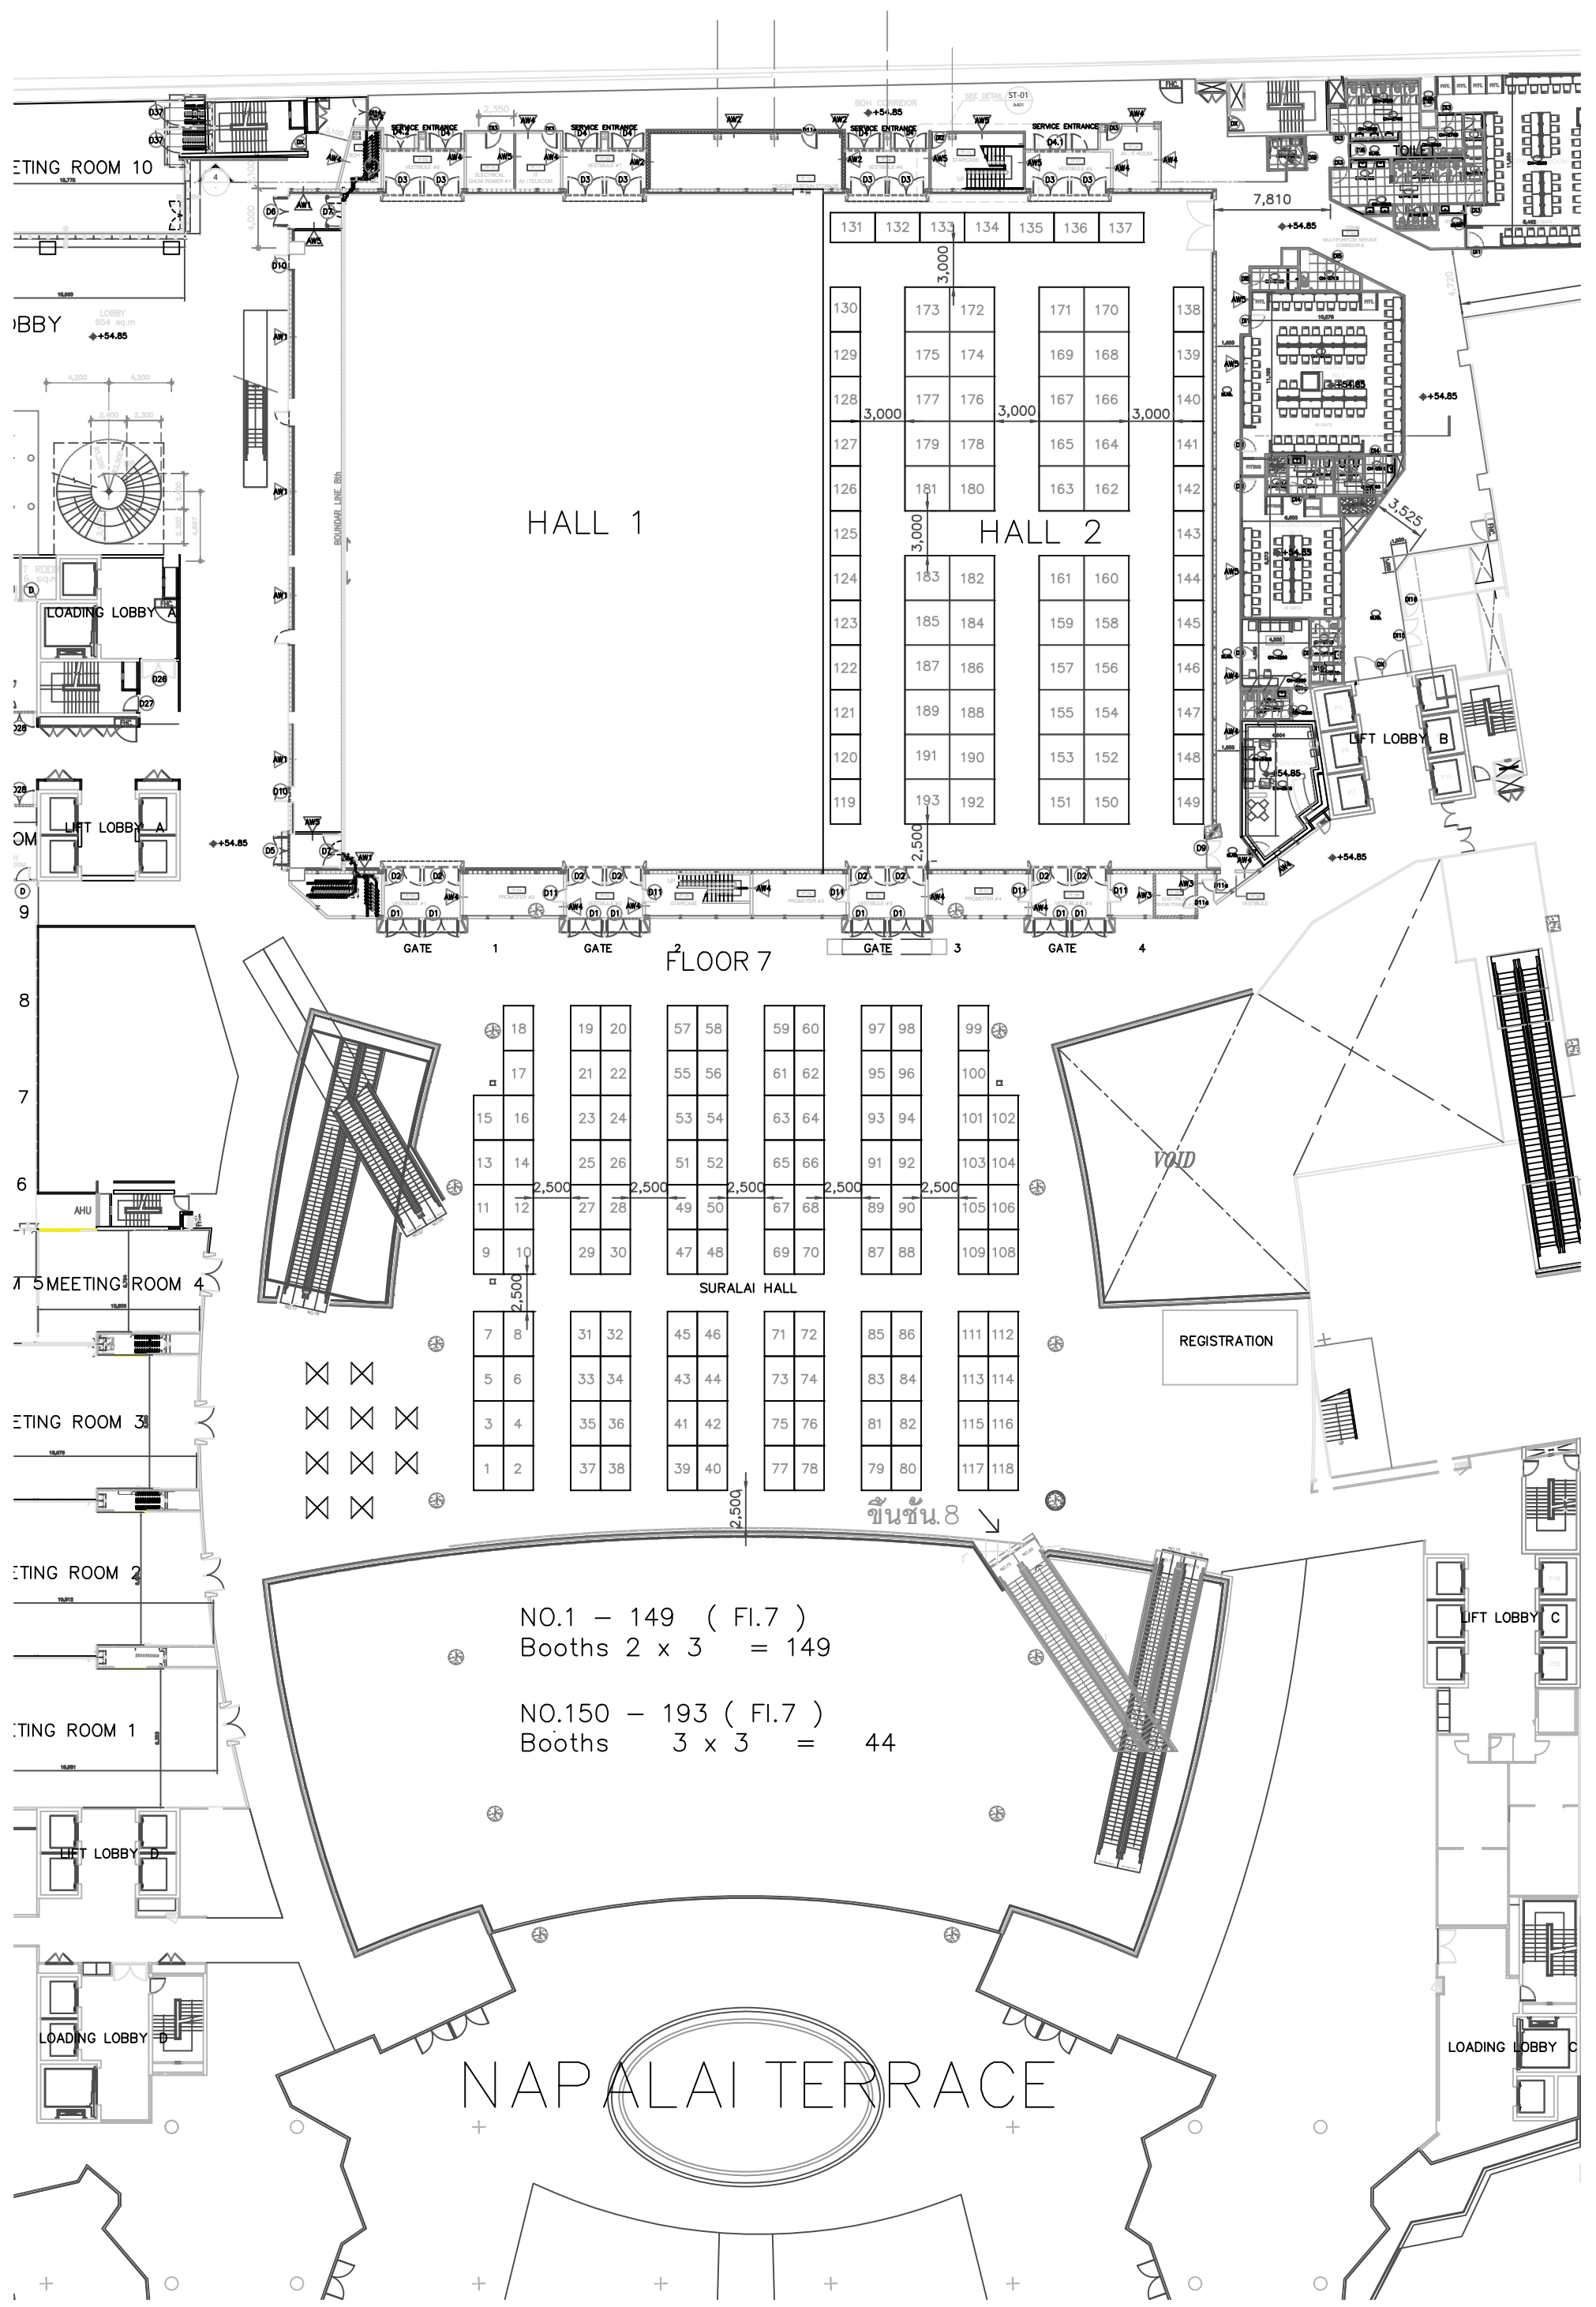

HALL 1

HALL 2

FLOOR 7

SURALAI HALL

NO.1 - 149 (Fl.7)
Booths 2 x 3 = 149

NO.150 - 193 (Fl.7)
Booths 3 x 3 = 44

NAPALAI TERRACE