


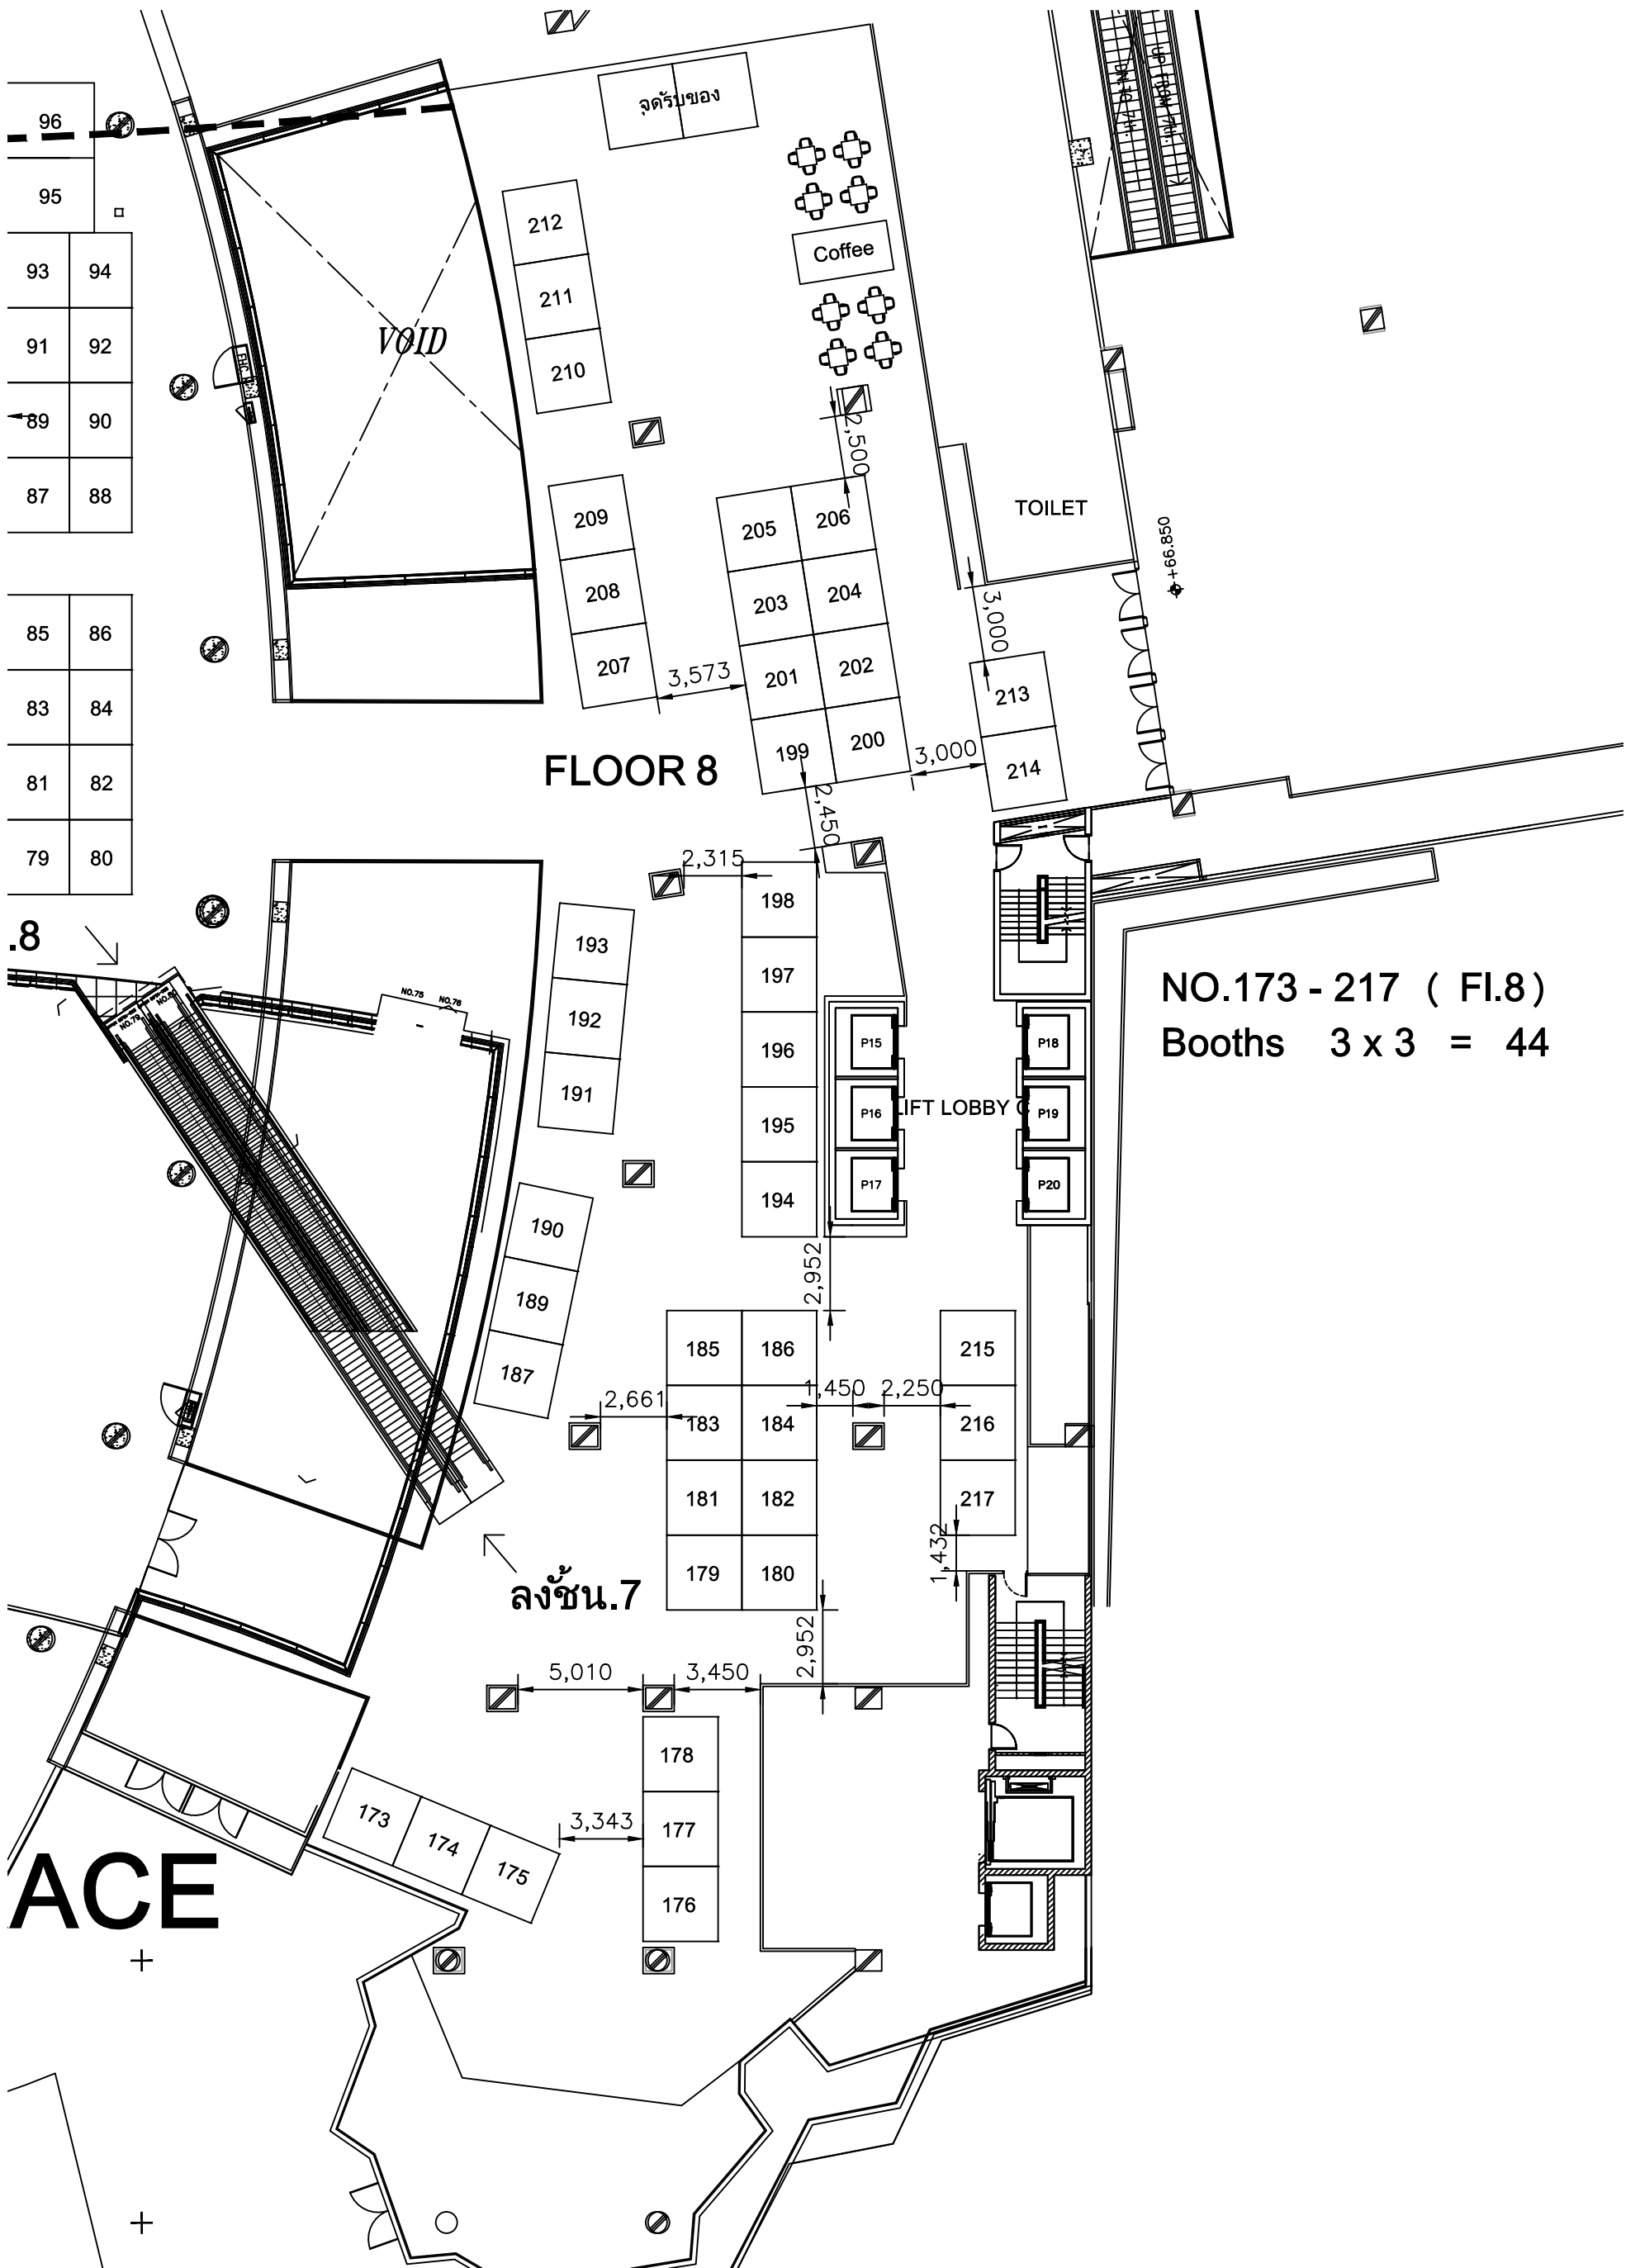

NO.173 - 217 ( Fl.8)  
Booths 3 x 3 = 44